

GENERAL DESIGN GUIDELINES - THIS SHEET IS TYPICALLY USED ONLY ON NEW & MAJOR RECONSTRUCT PROJECTS OR PROJECTS WITH MAJOR STORM SEWER WORK. SHEETS MUST SHOW THE FOLLOWING INFORMATION:




- 1 COUNTY DRAINS AND THE DRAINAGE EASEMENT WITHIN THE PROJECT LIMITS, MAX SCALE 1"=300'.
- 2 THE DIRECTION OF FLOW FOR ALL PROPOSED AND EXISTING DRAINS, DITCHES AND CULVERTS. (WATER COURSES)
- 3 NAMES OF STREETS, HIGHWAY AND RAILROADS.
- 4 ENLARGE THE SIZE OF THE STATION TEXT AT EVERY 10TH STATION, EX 270, 280, 290 ETC.
- 5 NORTH ARROW
- 6 IN A BOX, PROVIDE SIZE OF CULVERT, CONTRIBUTING DRAINAGE AREA (A), DESIGN DISCHARGE IN CFS FOR CULVERTS Q50 & Q100 & FOR STORM SEWER WITH OUTLET PROVIDE TOTAL DRAINAGE AREA (A) & Q10. DRAINAGE AREA SHALL BE SHOWN IN ACRES, OR SQUARE MILES IF GREATER THAN 1280 ACRES.
- 7 PROVIDE THE OUTLINE OF PROPOSED ROADWAY.
- 8 LOCATION OF STORM WATER STRUCTURAL BEST MANAGEMENT PRACTICE (BMP) IN A BOX. EXAMPLE, ARROW POINT TO IT WITH A BOX GIVING STATION, TYPE OF MANAGEMENT USED



(SEE CHAPTER 9 OF DRAINAGE MANUAL).

- 9 DRAINAGE AND ROW VICINITY SHEETS MAY BE COMBINED, ON A PER PROJECT BASIS. FOR DRAINAGE AREAS IN EXCESS OF TWO SQUARE MILES (1280 ACRES), A HYDRAULIC SUMMARY TABLE IS REQUIRED ON PLAN SHEET WITH CULVERT CROSSING. REFER TO CHAPTER 5, APPENDIX D, OF THE DRAINAGE MANUAL FOR ADDITIONAL INFORMATION.

FINAL R.O.W.			
AUTH	DATE	NO.	REVISION

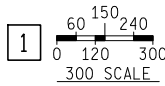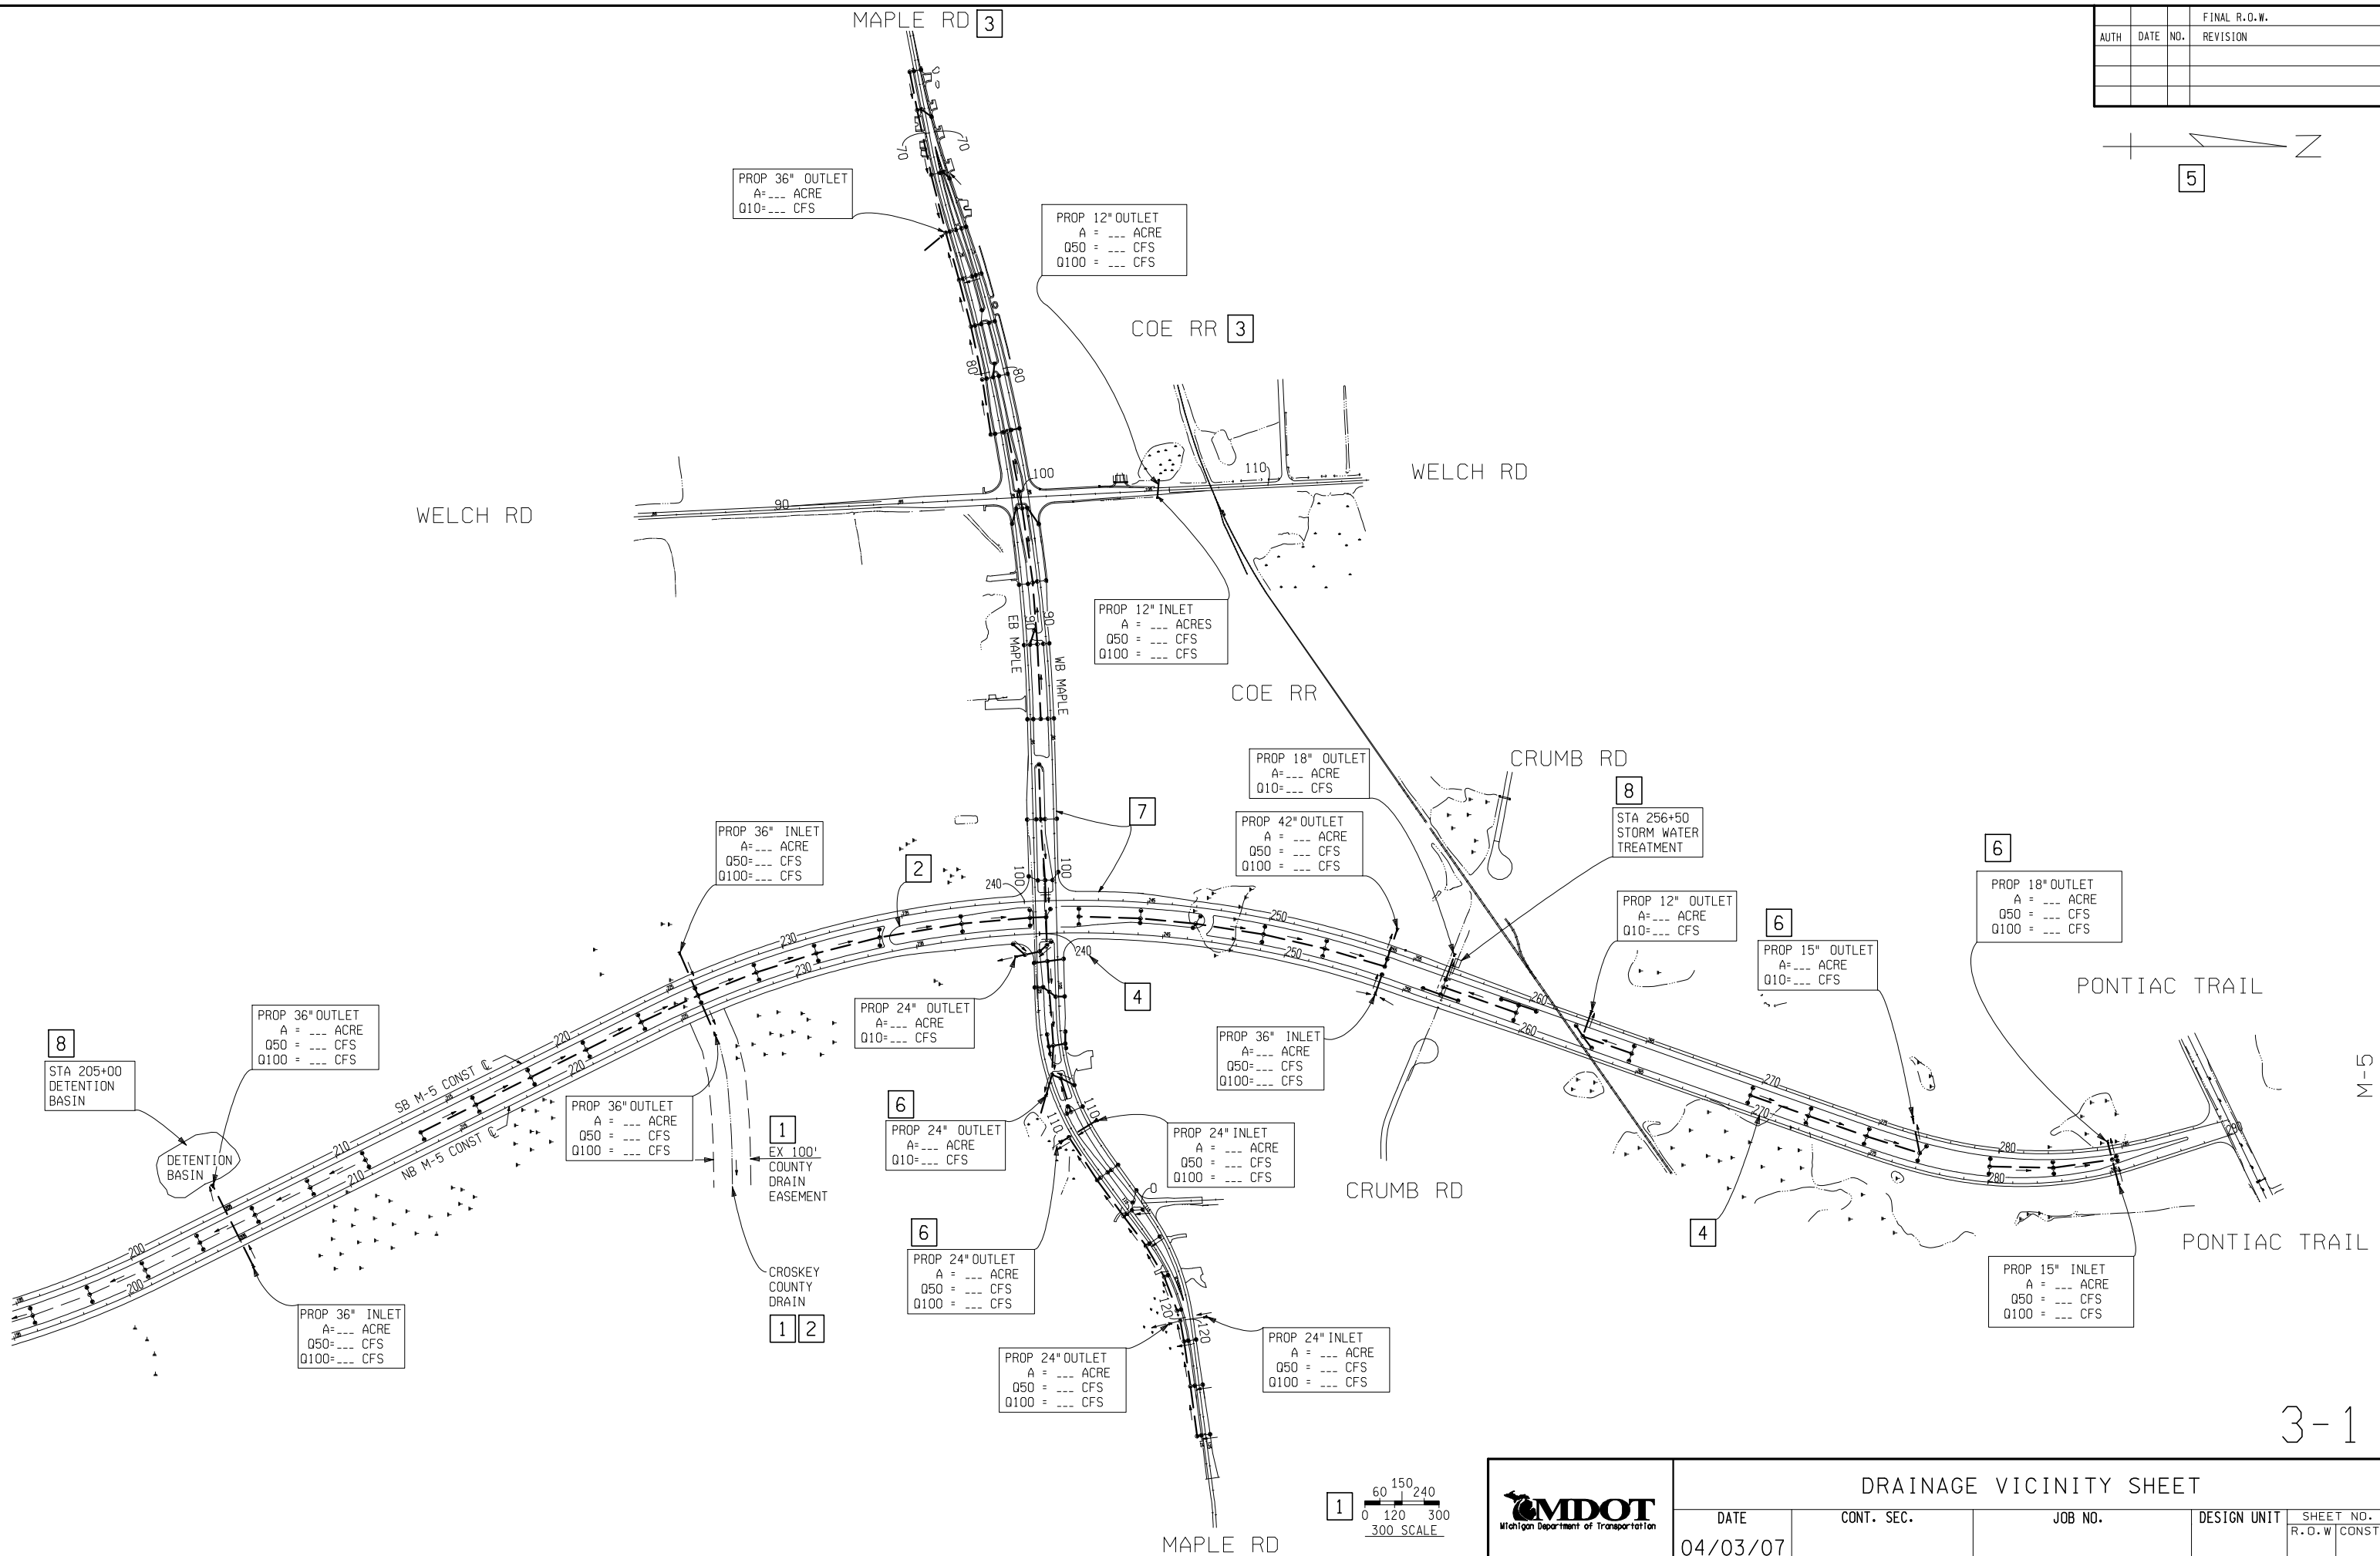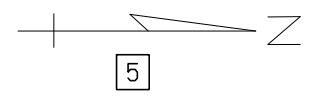

	DRAINAGE VICINITY SHEET				
	DATE	CONT. SEC.	JOB NO.	DESIGN UNIT	SHEET NO.
	04/03/07				R.O.W CONST.

3-1

FILE NAME: WORKED ON BY: DATE: CHECKED BY: DATE: